

# Shiromani Gurdwara Parbandhak Committee

Teja Singh Samundri Hall, Sri Amritsar

## Tender Notice

S.G.P.C., Sri Amritsar Invites Sealed tenders from the enlisted Contractors of appropriate Class for the following work. The tender documents have been uploaded on our web site (www.sgpc.net). Interested contractors can download tender documents free of cost.

S. No	Name of Work	Estimated Cost (Labour Only)	Earnest Money	Time Limit
1	Construction of 30 Rooms Srai/Niwas at Gurdwara Sri Bagh Shahidan (Burail) Sec. 44-A, Chandigarh. (Labour Rate only (CSR 2020 Basis))	60,00,000/-	1,20,000/-	12 Month
i	Date, Time & Place of Submission of Tender	22-04-2026 upto 11:00 AM at <b>Gurdwara Sri Bagh Shahidan (Burail) Sec. 44-A, Chandigarh .</b>		
ii	Date, Time & Place of opening of Tender	22-04-2026, 12:30 PM at <b>Gurdwara Sri Bagh Shahidan (Burail) Sec. 44-A, Chandigarh</b>		

### CONDITIONS:


- 1) Earnest Money shall be furnished only in the shape of Bank Demand Draft in favour of Secretary, S.G.P.C. payable at Amritsar.
- 2) Bidders/Contractors should attach copies of all the papers, i.e., copies the certificates as required in Eligibility criteria.
- 3) Undersigned has right to accept or reject any tender without giving any reason.
- 4) Contractor should have completed the one work of same amount or two works of 80% amount of estimate.

**Secretary,**  
Shiromani Gurdwara Parbandhak committee,  
Sri Amritsar



**GROUND FLOOR PLAN**

<p>THIS DRAWING AND ITS CONTENTS ARE THE PROPERTY OF SAHEB CONSULTANTS          * 381, 1st FLOOR KAPOOR ARCADE, M.M. MALVIYA ROAD, ARMTSAR IT SHOULD NOT          BE COPIED OR USED WITHOUT THEIR PRIOR PERMISSION</p>	DRAWING TITLE :-		INDERBIR S. WALIA
	GROUND FLOOR PLAN		DRAWN BY : LOVEPREET SINGH CHECKED BY : Inderbir S. Walia
	OWNER : CHANDIGAHR SARAI		DATE : 10-2-2026 SCALE : N.T.S
			DRAWING NO. :- 1
<p>ARCHITECT, FURNISHER, INTERIOR DESIGNER          SAHEB CONSULTANTS (P)          call us : +9198140-55179 (09)0183-5015179          Mail us : sahebarchitects@gmail.com          : sahebconsultants@yahoo.com</p>			

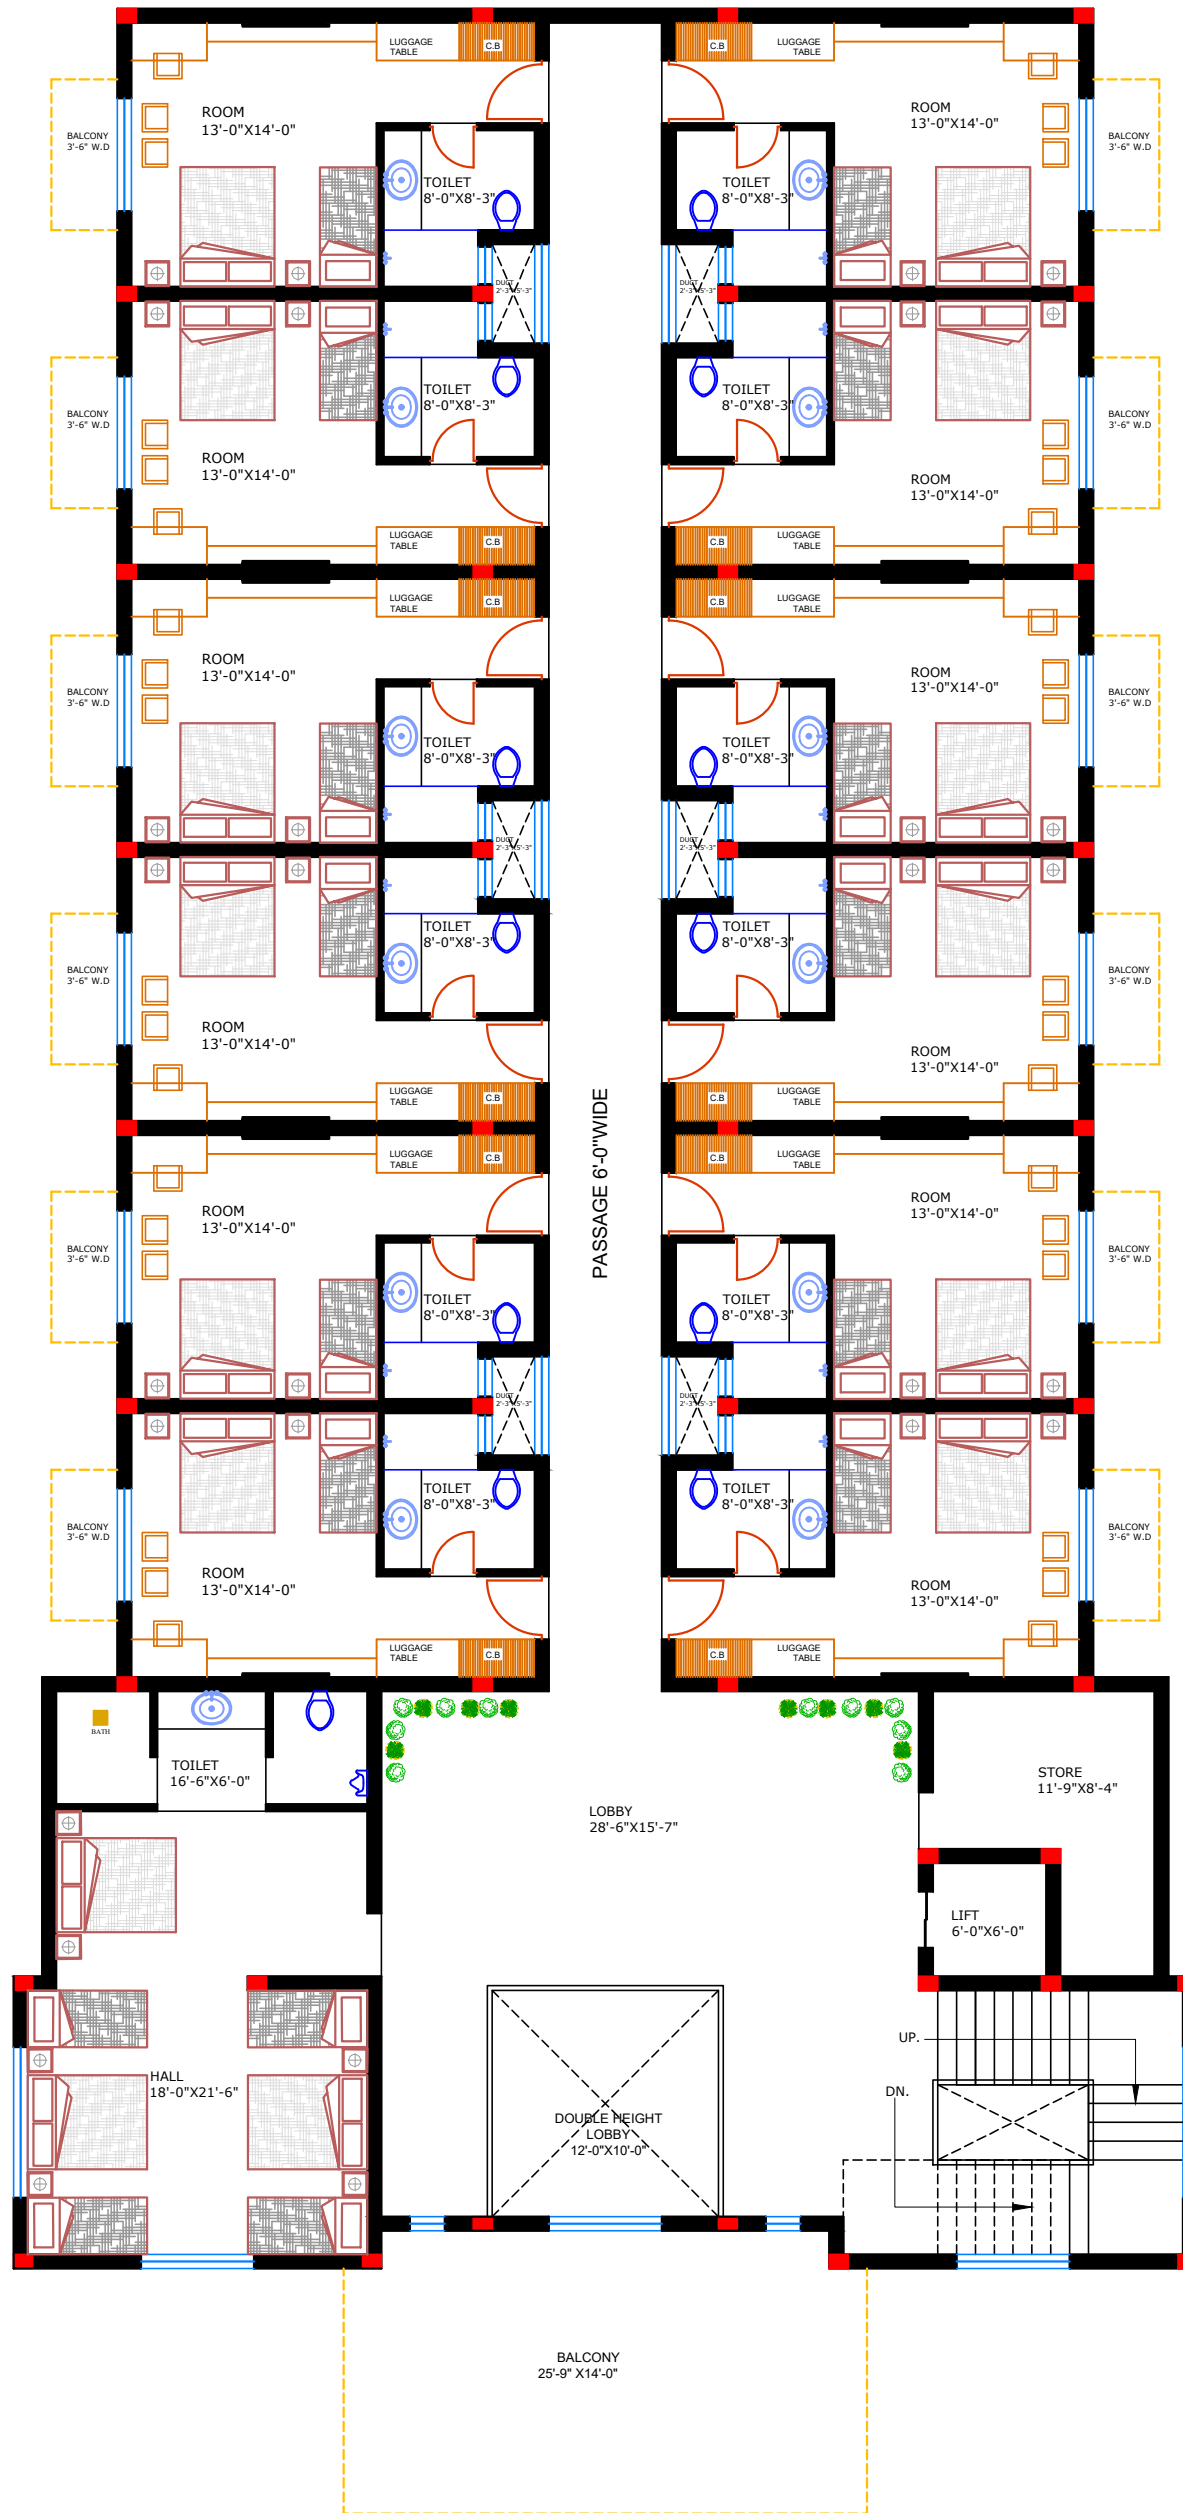

**FIRST FLOOR PLAN**


THIS DRAWING AND ITS CONTENTS ARE THE PROPERTY OF SAHEB CONSULTANTS  
 \* 381,1st FLOOR KAPOOR ARCADE,M.M. MALVIYA ROAD,ARMTSAR IT SHOULD NOT  
 BE COPIED OR USED WITHOUT THEIR PRIOR PERMISSION

DRAWING TITLE :-  
 FIRST FLOOR PLAN  
 OWNER : CHANDIGHR  
 SARAI

DRAWN BY : LOVEPREET SINGH  
 DATE : 10-2-2026  
 DRAWING NO. :- 1

INDERBIR, S. WALIA  
 CHECKED BY : Inderbir S Walia  
 SCALE : N.T.S

ARCHITECTS,FURNISHERS,INTERIOR DESIGNER  
 SAHEB CONSULTANTS (P)  
 call us : +9198140-55179 (0)0183-5015179  
 Mail us : sahebarchitects@gmail.com  
 : sahebconsultants@yahoo.com

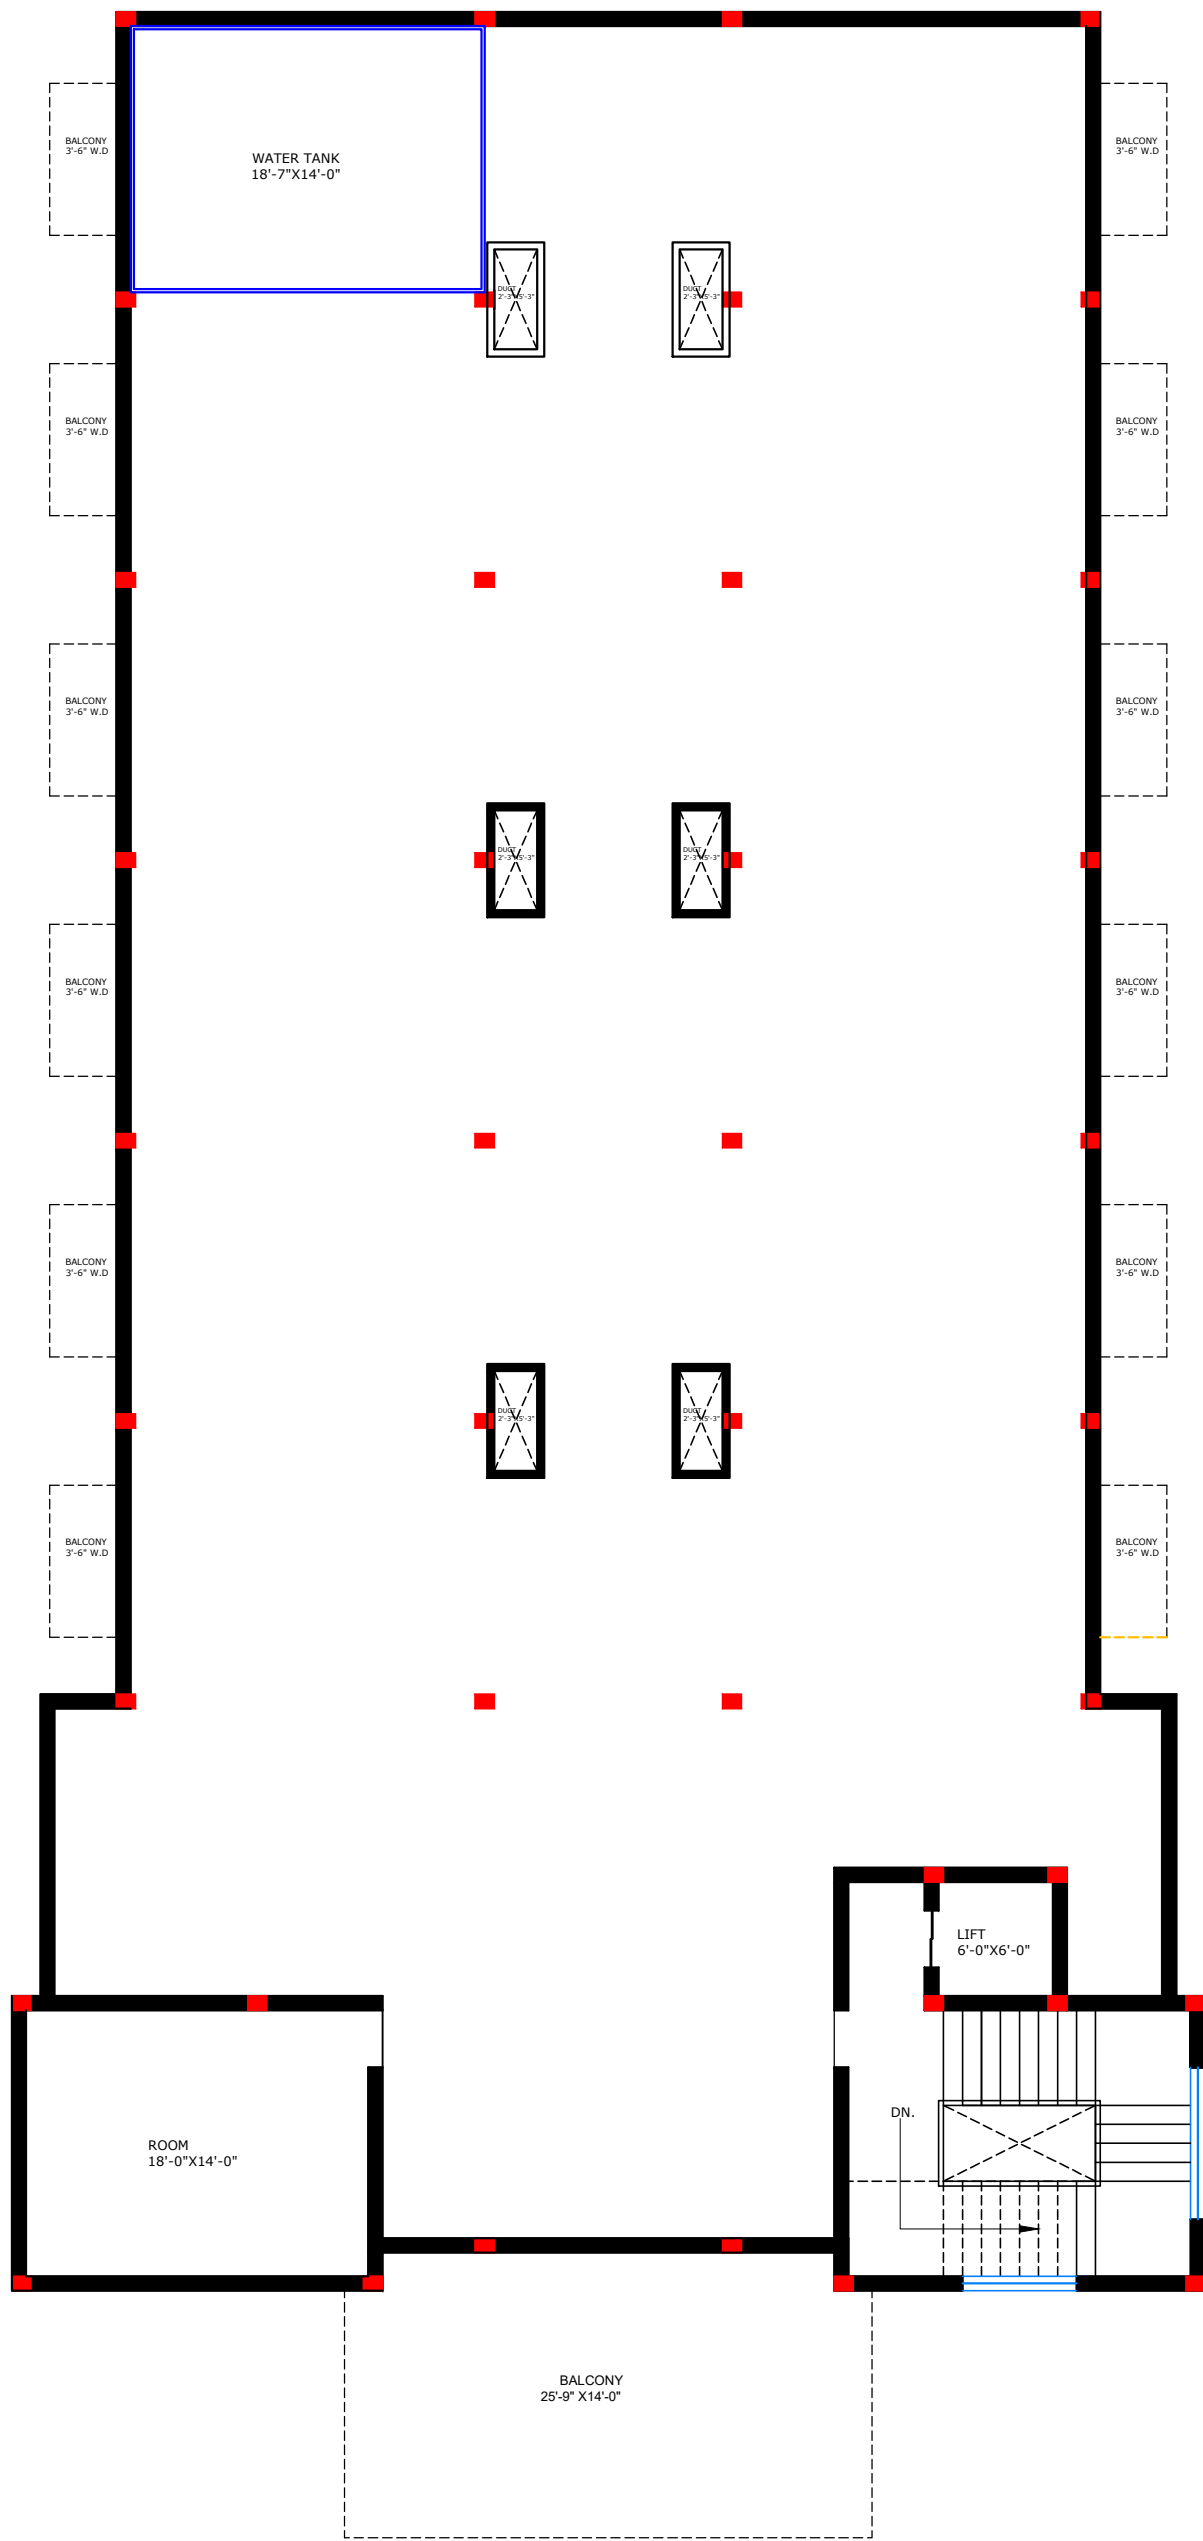

TERRACE PLAN

THIS DRAWING AND ITS CONTENTS ARE THE PROPERTY OF SAHEB CONSULTANTS * 381, 1st FLOOR KAPOOR ARCADE, M.M. MALVIYA ROAD, ARMTSAR IT SHOULD NOT BE COPIED OR USED WITHOUT THEIR PRIOR PERMISSION	DRAWING TITLE :-		INDERBIR S. WALIA
	TERRACE PLAN		CHECKED BY : Inderbir S. Walla
	OWNER : CHANDIGARH SARAI		SCALE : N.T.S
	DATE : 10-2-2026		DRAWING NO. :- 1
			ARCHITECTS/FURNISHERS/INTERIOR DESIGNER SAHEB CONSULTANTS (P) call us : +9198140-55179 (0)0183-5015179 Mail us : sahebarchitects@gmail.com : sahebconsultants@yahoo.com



SIDE ELEVATION

THIS DRAWING AND ITS CONTENTS ARE THE PROPERTY OF SAHEB CONSULTANTS  
 \* 381,1st. FLOOR KAPOOR ARCADE,M.M. MALVIYA ROAD,ARMITSAR IT SHOULD NOT  
 BE COPIED OR USED WITHOUT THEIR PRIOR PERMISSION

DRAWING TITLE :-

FRONT ELEVATION

OWNER : CHANDIGAHR  
 SARAI

DRAWN BY : LOVEPREET SINGH

DATE : 10-2-2026


DRAWING NO. :- 1

INDERBIR. S . WALIA

CHECKED BY : Inderbir S Walia

SCALE : N.T.S

ARCHITECTS,FURNISHERS,INTERIOR DESIGNER  
 SAHEB CONSULTANTS (R)  
 call us :+9198140-55179 (O)0183-5015179  
 Mail us: sahebarchitects@gmail.com  
 : sahebconsultants@yahoo.com

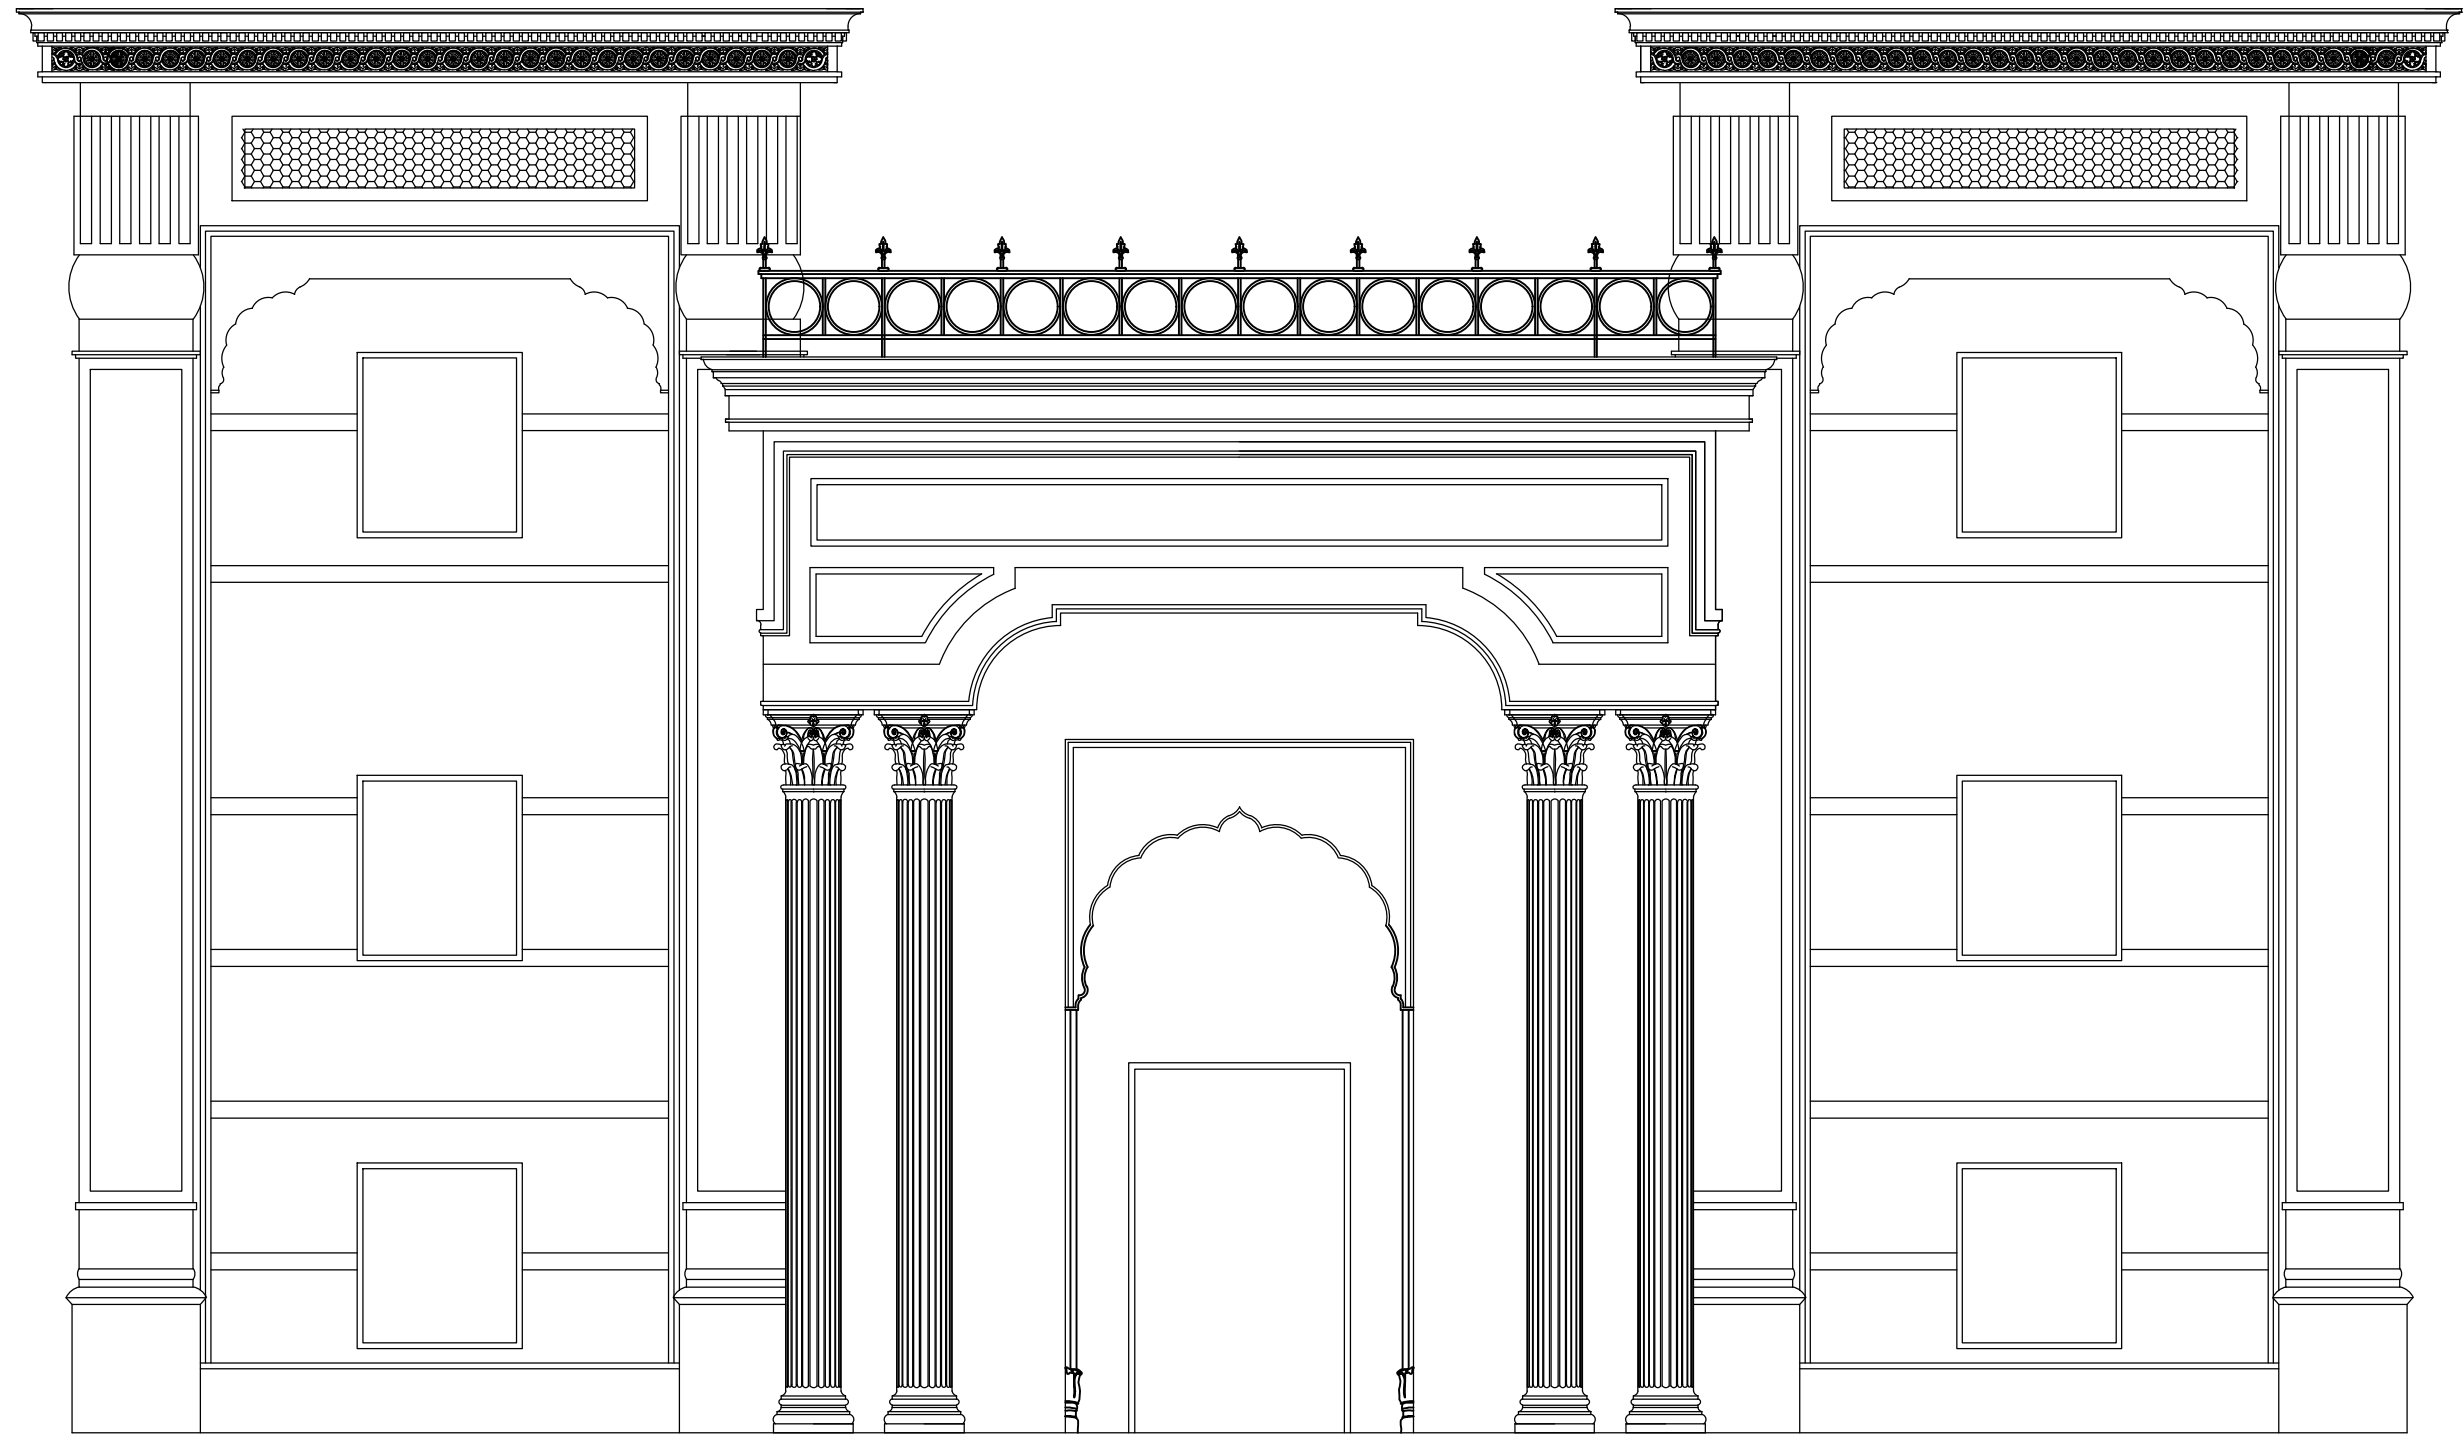

## FRONT ELEVATION

THIS DRAWING AND ITS CONTENTS ARE THE PROPERTY OF SAHEB CONSULTANTS  
 \* 381,1st. FLOOR KAPOOR ARCADE,M.M. MALVIYA ROAD,ARMTSAR IT SHOULD NOT  
 BE COPIED OR USED WITHOUT THEIR PRIOR PERMISSION

DRAWING TITLE :-

FRONT ELEVATION

OWNER : CHANDIGHR  
 SARAI

DRAWN BY : LOVEPREET SINGH

DATE : 10-2-2026

DRAWING NO. :- 1

INDERBIR. S. WALIA

CHECKED BY : Inderbir S Walia

SCALE : N.T.S

ARCHITECTS,FURNISHERS,INTERIOR DESIGNER  
 SAHEB CONSULTANTS (R)  
 call us :+9198140-55179 (O)0183-5015179  
 Mail us: sahebarchitects@gmail.com  
 : sahebconsultants@yahoo.com

Name of the Contractor:-----

-----

-----

Name of Work :- Construction of 30 Rooms Srani/Niwas at Gurdwara Sri Bagh  
Shahidan (Burail) Sec. 44-A, Chandigarh.

**GENERAL ABSTRACT OF COST**

Description	Amount
Estimated Cost (Labour Only)	60,00,000/-

**Note:-** Being percentage rate tender, the contractor should quote the rates in percentage on CSR 2020 Basis.

**N.S. ITEM:-** As approved by the Secretary SGPC based on prevailing market rates at the time of execution.

Labour Rate only (CSR 2020 Basis)

{In Figure} \_\_\_\_\_

{In Words} \_\_\_\_\_

Contractor Signature with Seal